


doorsnede B
1 : 100

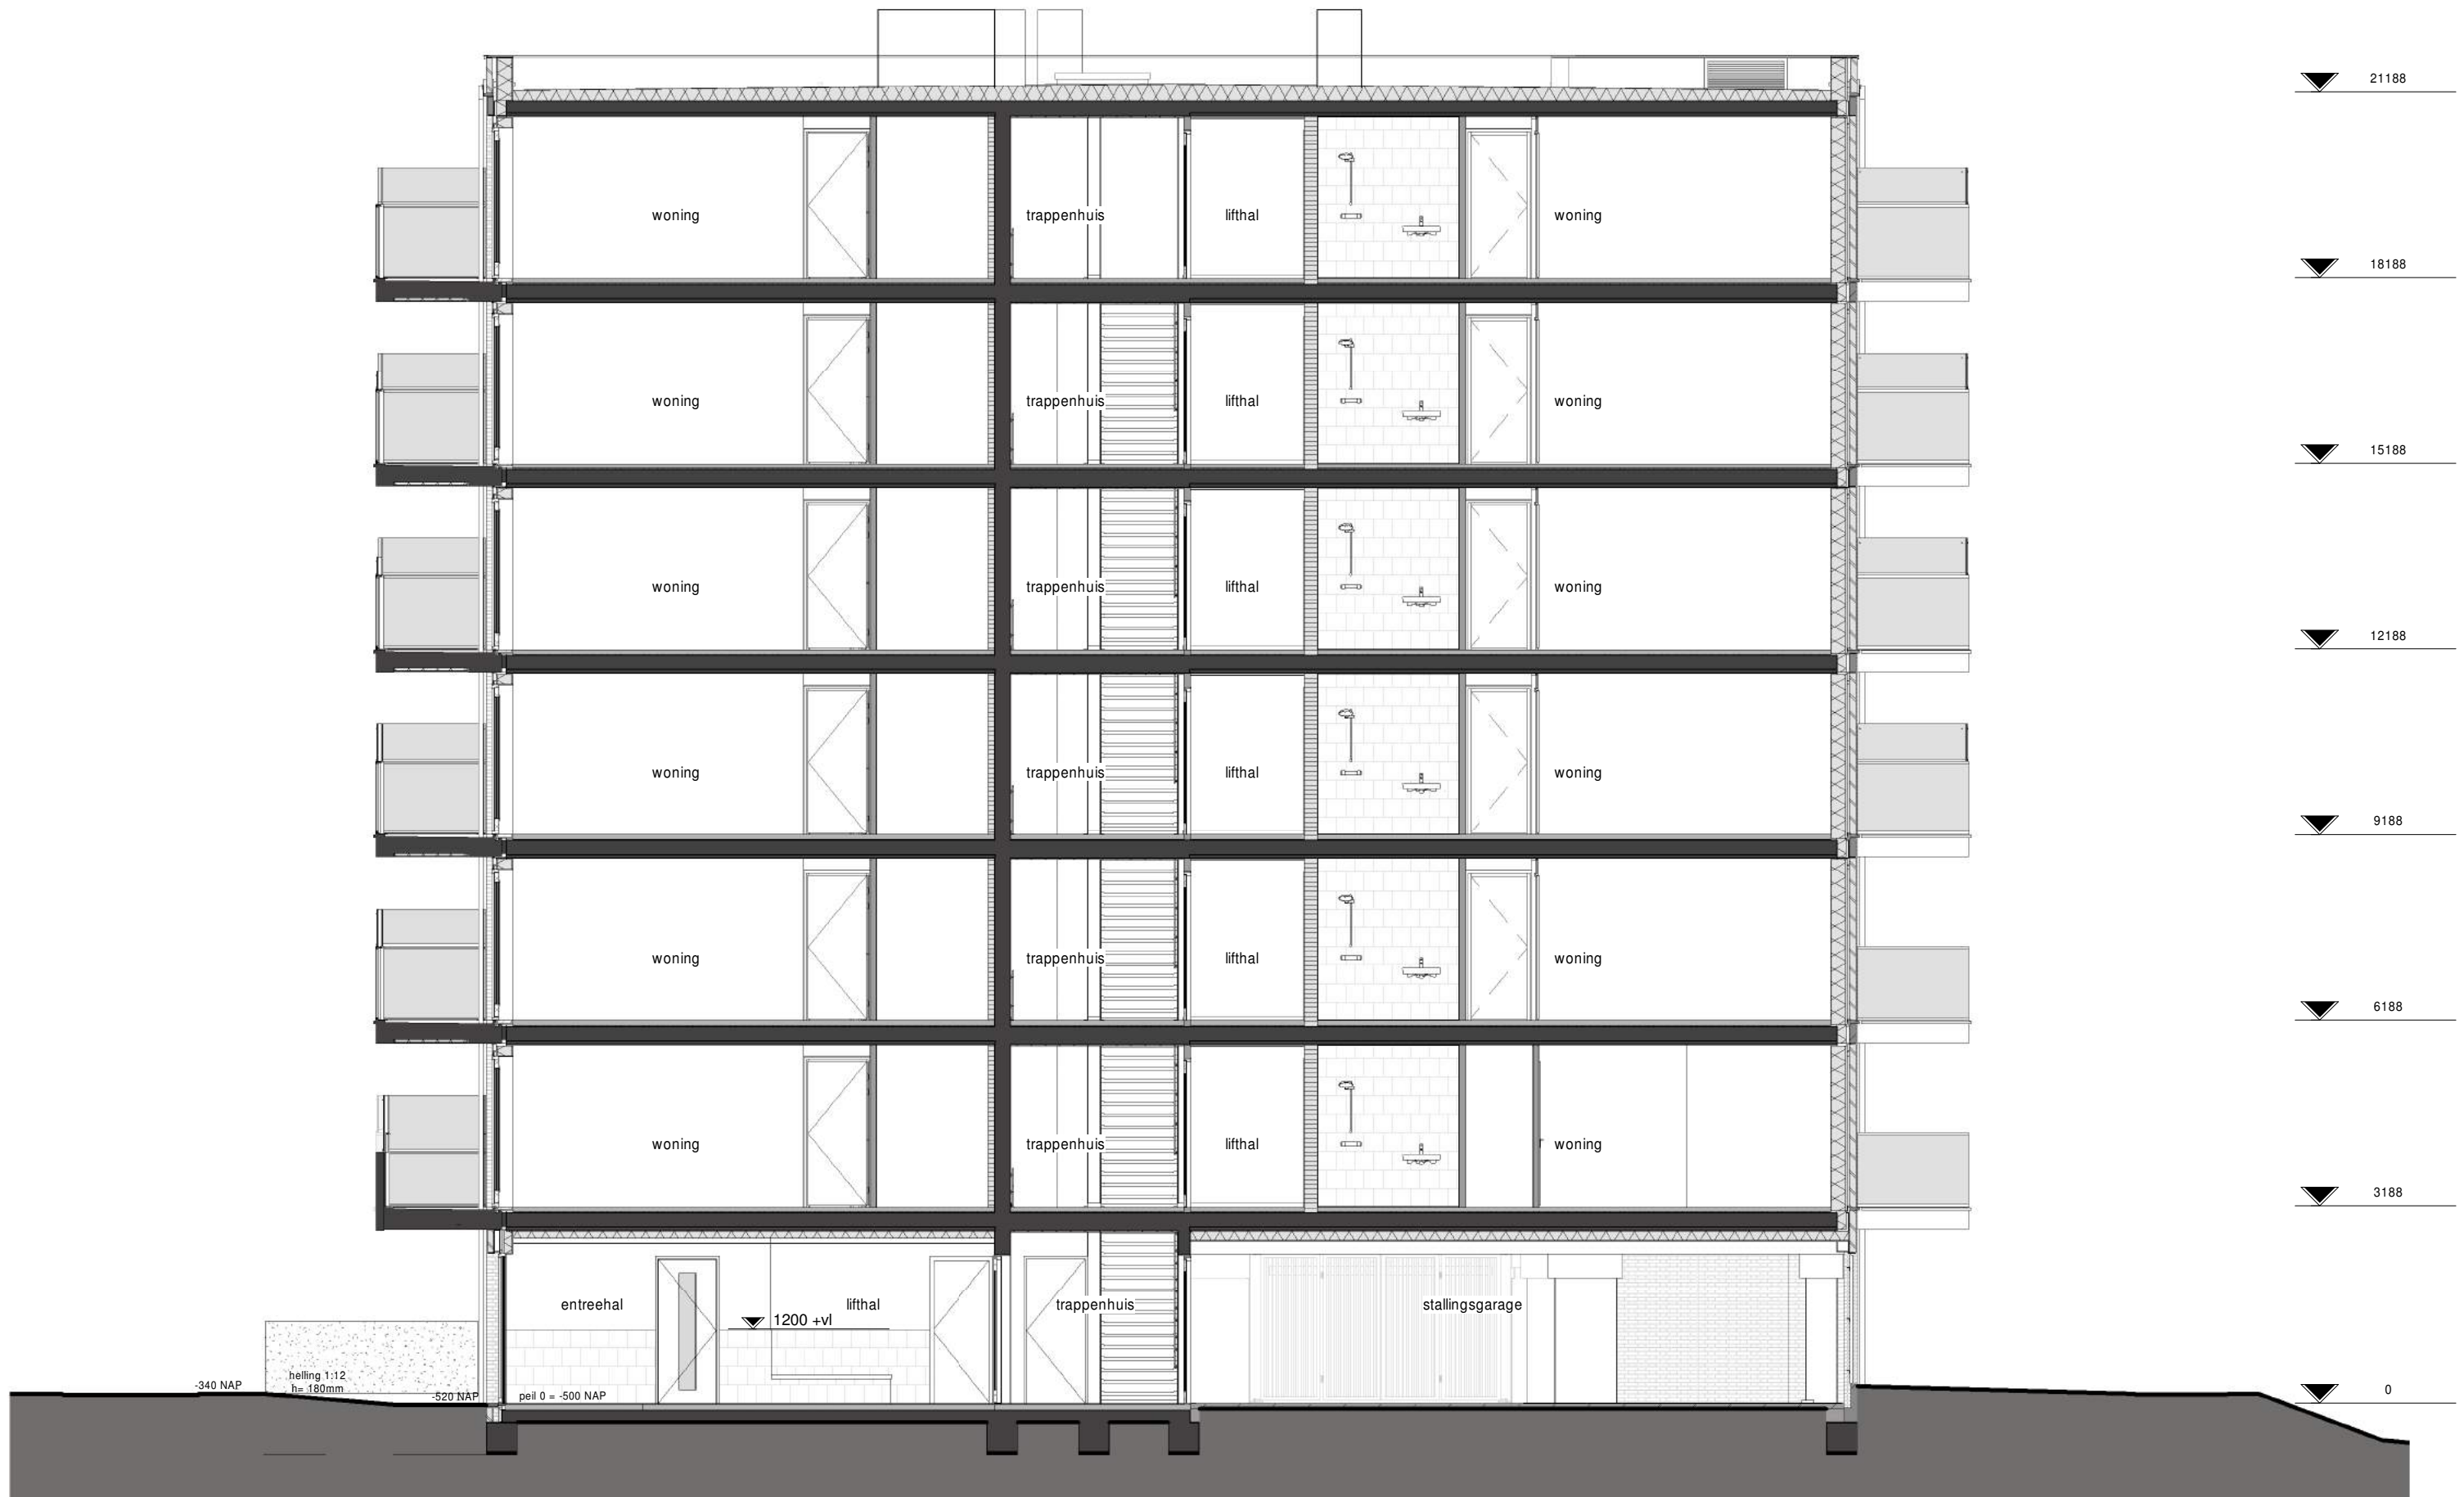

doorsnede C
1 : 100